


COUNTRY PARK

THIS DRAWING AND THE BUILDINGS DEPICTED ARE THE COPYRIGHT OF ARMSTRONG BURTON ARCHITECTS AND MAY NOT BE REPRODUCED EXCEPT BY WRITTEN PERMISSION. THE CONTRACTOR IS TO CHECK AND VERIFY ALL BUILDING AND SITE DIMENSIONS, LEVELS AND OTHER INFORMATION ON CONSTRUCTION AND ALL BUILDINGS TO BE APPROVED BY THE LOCAL AUTHORITY. MUST BE READ IN CONJUNCTION WITH AND CHECKED AGAINST RELEVANT STRUCTURAL OR OTHER SPECIALIST DRAWINGS. USE ONLY WRITTEN DIMENSIONS - DO NOT SCALE DRAWINGS.

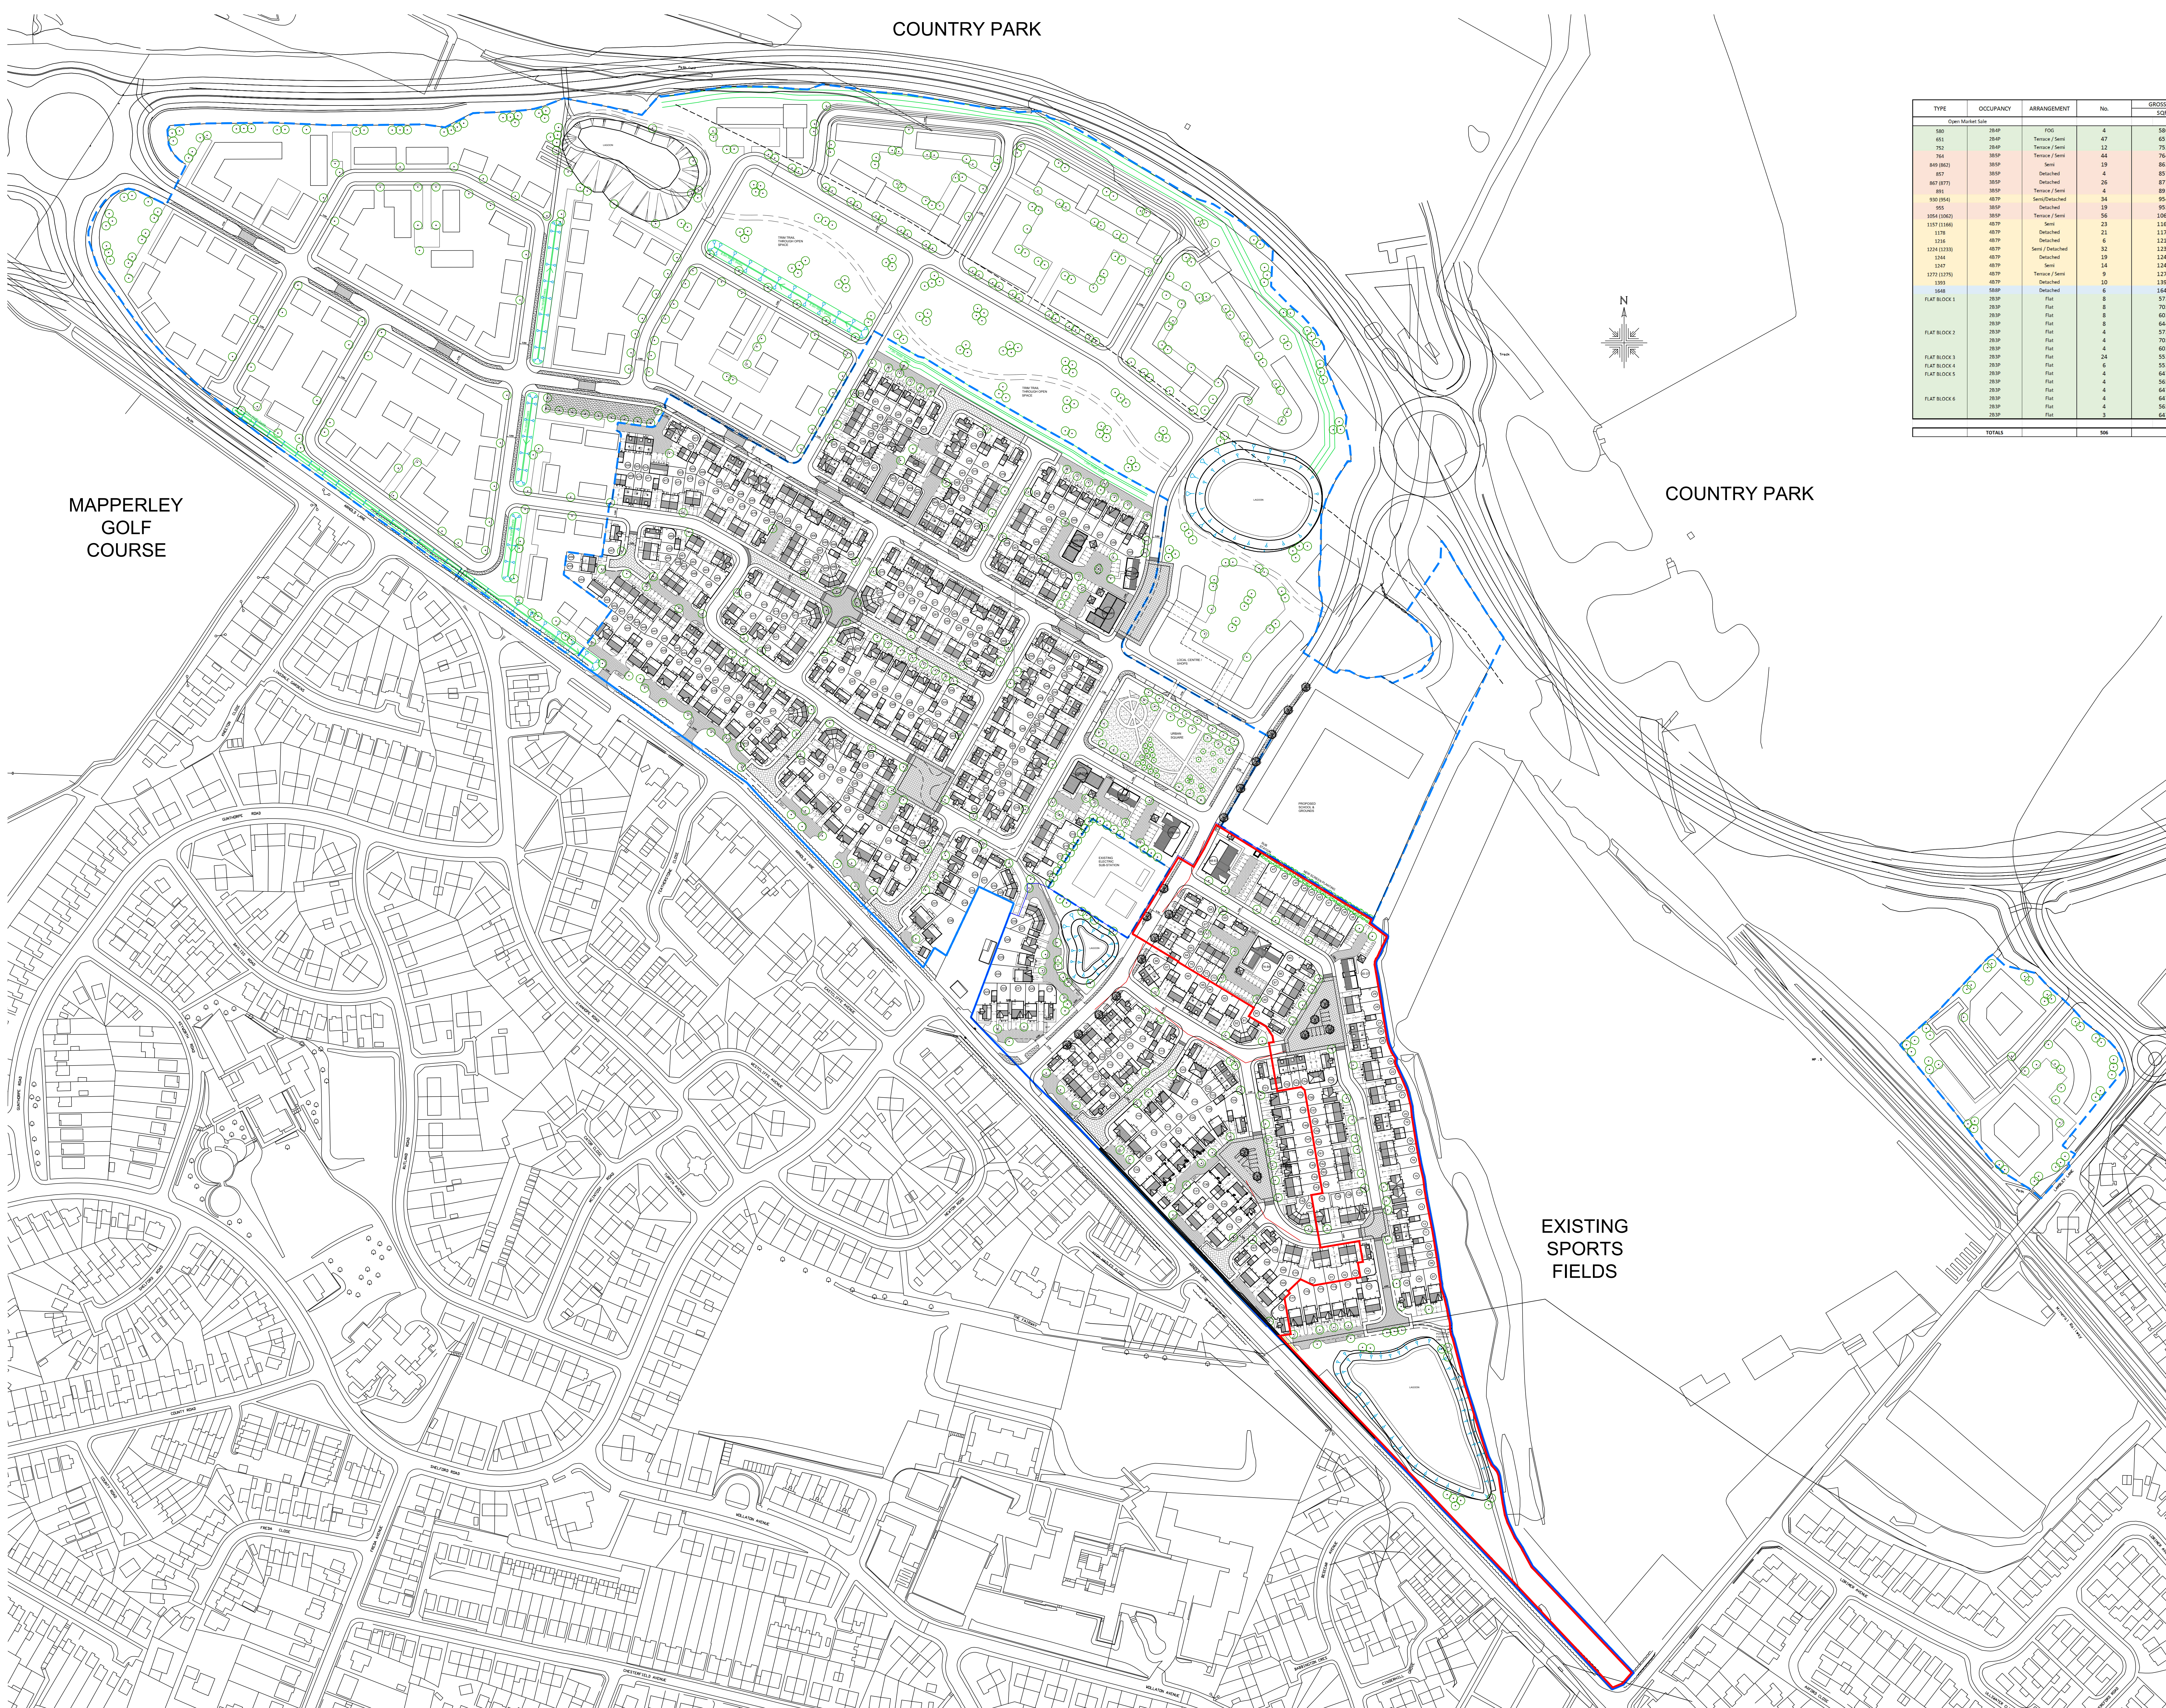

TYPE	OCCUPANCY	ARRANGEMENT	No.	GROSS INTERNAL FLOOR AREA (GIA)		GIA TOTALS PER TYPE		M <sup>2</sup> %
				SCPT	SCM	SCPT	SCM	
Open Market Sale								
653	2BP	Terrace	4	580	53.88	2320	225.52	0.8%
651	2BP	Terrace / Semi	47	651	60.47	30597	2842.1	9.3%
752	2BP	Terrace / Semi	12	752	69.86	9024	838.52	2.4%
745	2BP	Terrace / Semi	44	744	70.97	28616	2722.7	8.7%
449 (447)	2BP	Semi	19	862	80.08	16378	1521.5	3.8%
857	2BP	Detached	4	857	79.61	3428	318.44	0.8%
447 (477)	2BP	Detached	26	877	81.47	22802	2122.2	5.1%
851	2BP	Terrace / Semi	4	891	82.77	3564	331.08	0.8%
100 (104)	4BP	Semi/Detached	34	954	88.62	32436	3021.1	6.7%
955	2BP	Detached	19	955	88.72	18145	1685.7	3.8%
1054 (1062)	2BP	Terrace / Semi	56	1062	98.66	59472	5525	11.1%
1137 (1146)	4BP	Semi	23	1166	108.3	28818	2694.4	4.3%
1178	4BP	Detached	21	1178	109.4	24738	2298	4.2%
1216	4BP	Detached	6	1216	112.9	7296	677.4	1.2%
1224 (1232)	4BP	Semi / Detached	32	1232	114.5	39456	3665.3	6.3%
1244	4BP	Detached	19	1244	115.5	23636	2194.5	3.8%
1247	4BP	Semi	14	1247	115.8	17458	1623.2	2.8%
1272 (1275)	4BP	Terrace / Semi	9	1275	118.4	14175	1305.4	2.8%
1303	4BP	Detached	10	1393	129.4	13930	1294	2.0%
1448	2BP	Detached	6	1448	133.6	9888	918.6	1.2%
FLAT BLOCK 1	2BP	Flat	6	573	53.23	4584	425.84	1.2%
FLAT BLOCK 1	2BP	Flat	8	705	65.49	5640	523.92	1.6%
FLAT BLOCK 1	2BP	Flat	8	609	56.02	4824	448.16	1.6%
FLAT BLOCK 1	2BP	Flat	8	644	59.82	5152	478.56	1.6%
FLAT BLOCK 2	2BP	Flat	4	573	53.23	2292	212.92	0.8%
FLAT BLOCK 2	2BP	Flat	4	705	65.49	2832	261.96	0.8%
FLAT BLOCK 2	2BP	Flat	4	603	56.02	2412	224.08	0.8%
FLAT BLOCK 3	2BP	Flat	24	4531	423.2	13272	1188.2	4.7%
FLAT BLOCK 4	2BP	Flat	5	553	49.51	3318	287.06	1.2%
FLAT BLOCK 5	2BP	Flat	4	647	60.1	2588	240.4	0.8%
FLAT BLOCK 5	2BP	Flat	4	565	52.49	2260	209.96	0.8%
FLAT BLOCK 5	2BP	Flat	4	647	60.1	2588	240.4	0.8%
FLAT BLOCK 6	2BP	Flat	4	647	60.1	2588	240.4	0.8%
FLAT BLOCK 6	2BP	Flat	4	565	52.49	2260	209.96	0.8%
FLAT BLOCK 6	2BP	Flat	3	647	60.1	1951	180.3	0.6%
TOTALS			506			40516	4319.72	100%

OCCUPANCY	TOTAL	M <sup>2</sup> %
2BP	140	11.6%
4BP	172	14.0%
4BP	168	13.2%
5BP	6	1.2%
TOTALS	506	100%

MAPPERLEY GOLF COURSE

COUNTRY PARK

EXISTING SPORTS FIELDS

REV	DATE	DESCRIPTION	REVISED BY	CHECKED BY
1	05.12.17	Red line and blue dashed lines switches	AJC	ABA
PROJECT NO	SCALE	DATE	STATUS	
17057	1:1250&AD	16.10.2017	PRELIMINARY	
DRAWING NO	DRAWN BY	CHECKED BY		
P101	AJC	ABA		
REVISION				